


1 PROPOSED FIRST FLOOR PLAN
1/4" = 1'-0"

 


EA ARCHITECTURE & DESIGN, INC.
2416 E. WASHINGTON ST., SUITE C-3
BLOOMINGTON, ILLINOIS 6104
PHONE: (309) 663-7111 WWW.EA-AD.NET
ILLINOIS PROFESSIONAL DESIGN FIRM LICENSE NO. 184-007110

800 OAK ST. REMODEL
800 OAK ST.
DANVILLE, IL 61832

DATE:	2021.12.16
SCALE:	AS NOTED
DRAWN BY:	JTM
JOB:	21-104
PROPOSED FLOOR PLAN	
SHEET:	A102
OF	-

No.	Date	REVISIONS

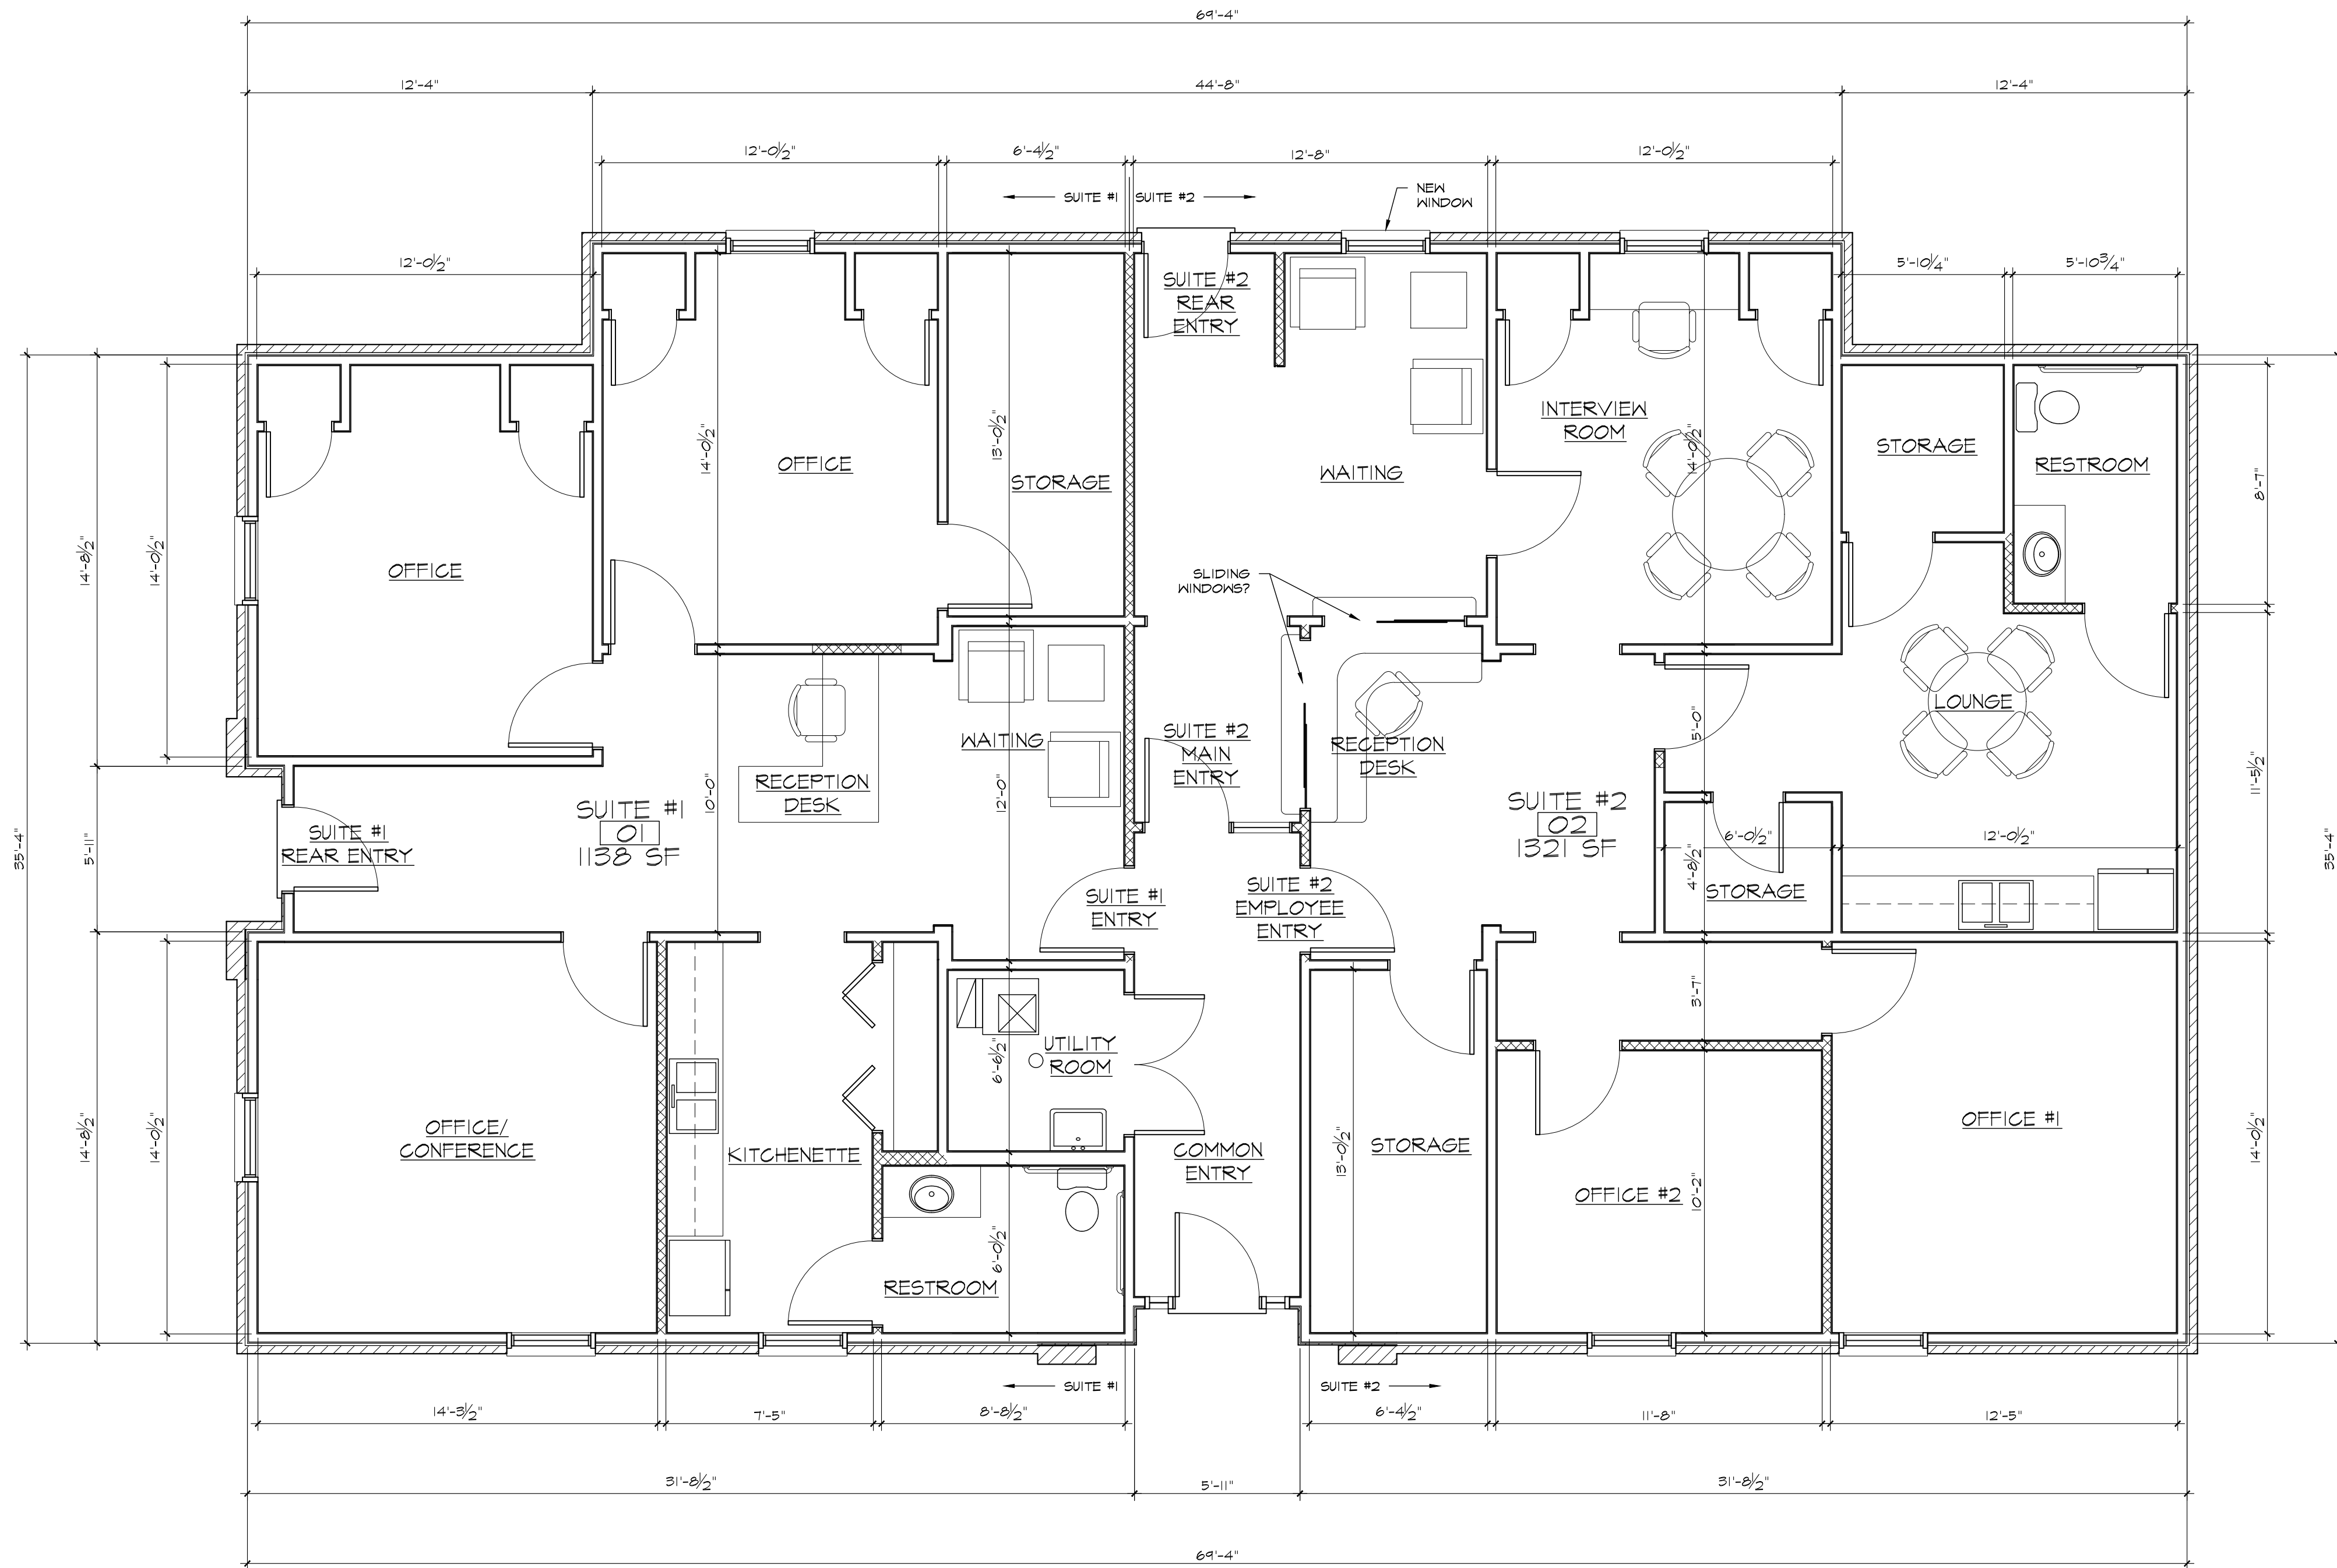

1 PROPOSED FIRST FLOOR PLAN - 2
 1/4" = 1'-0"



EA ARCHITECTURE & DESIGN, INC.
 2416 E. WASHINGTON ST., SUITE C-3
 BLOOMINGTON, ILLINOIS 61704
 PHONE: (309) 663-7111 WWW.EA-AD.NET
 ILLINOIS PROFESSIONAL DESIGN FIRM LICENSE NO. 184-007110

800 OAK ST. REMODEL
 800 OAK ST.
 DANVILLE, IL 61832

DATE:
 2021.12.16

SCALE:
 AS NOTED

DRAWN BY:
 JTM

JOB:
 21-104

PROPOSED FLOOR PLAN - 2

SHEET:
 A103

OF

No.	Date	REVISIONS